



GROUND FLOOR PLAN
 NORTH 0 1 2 4 8

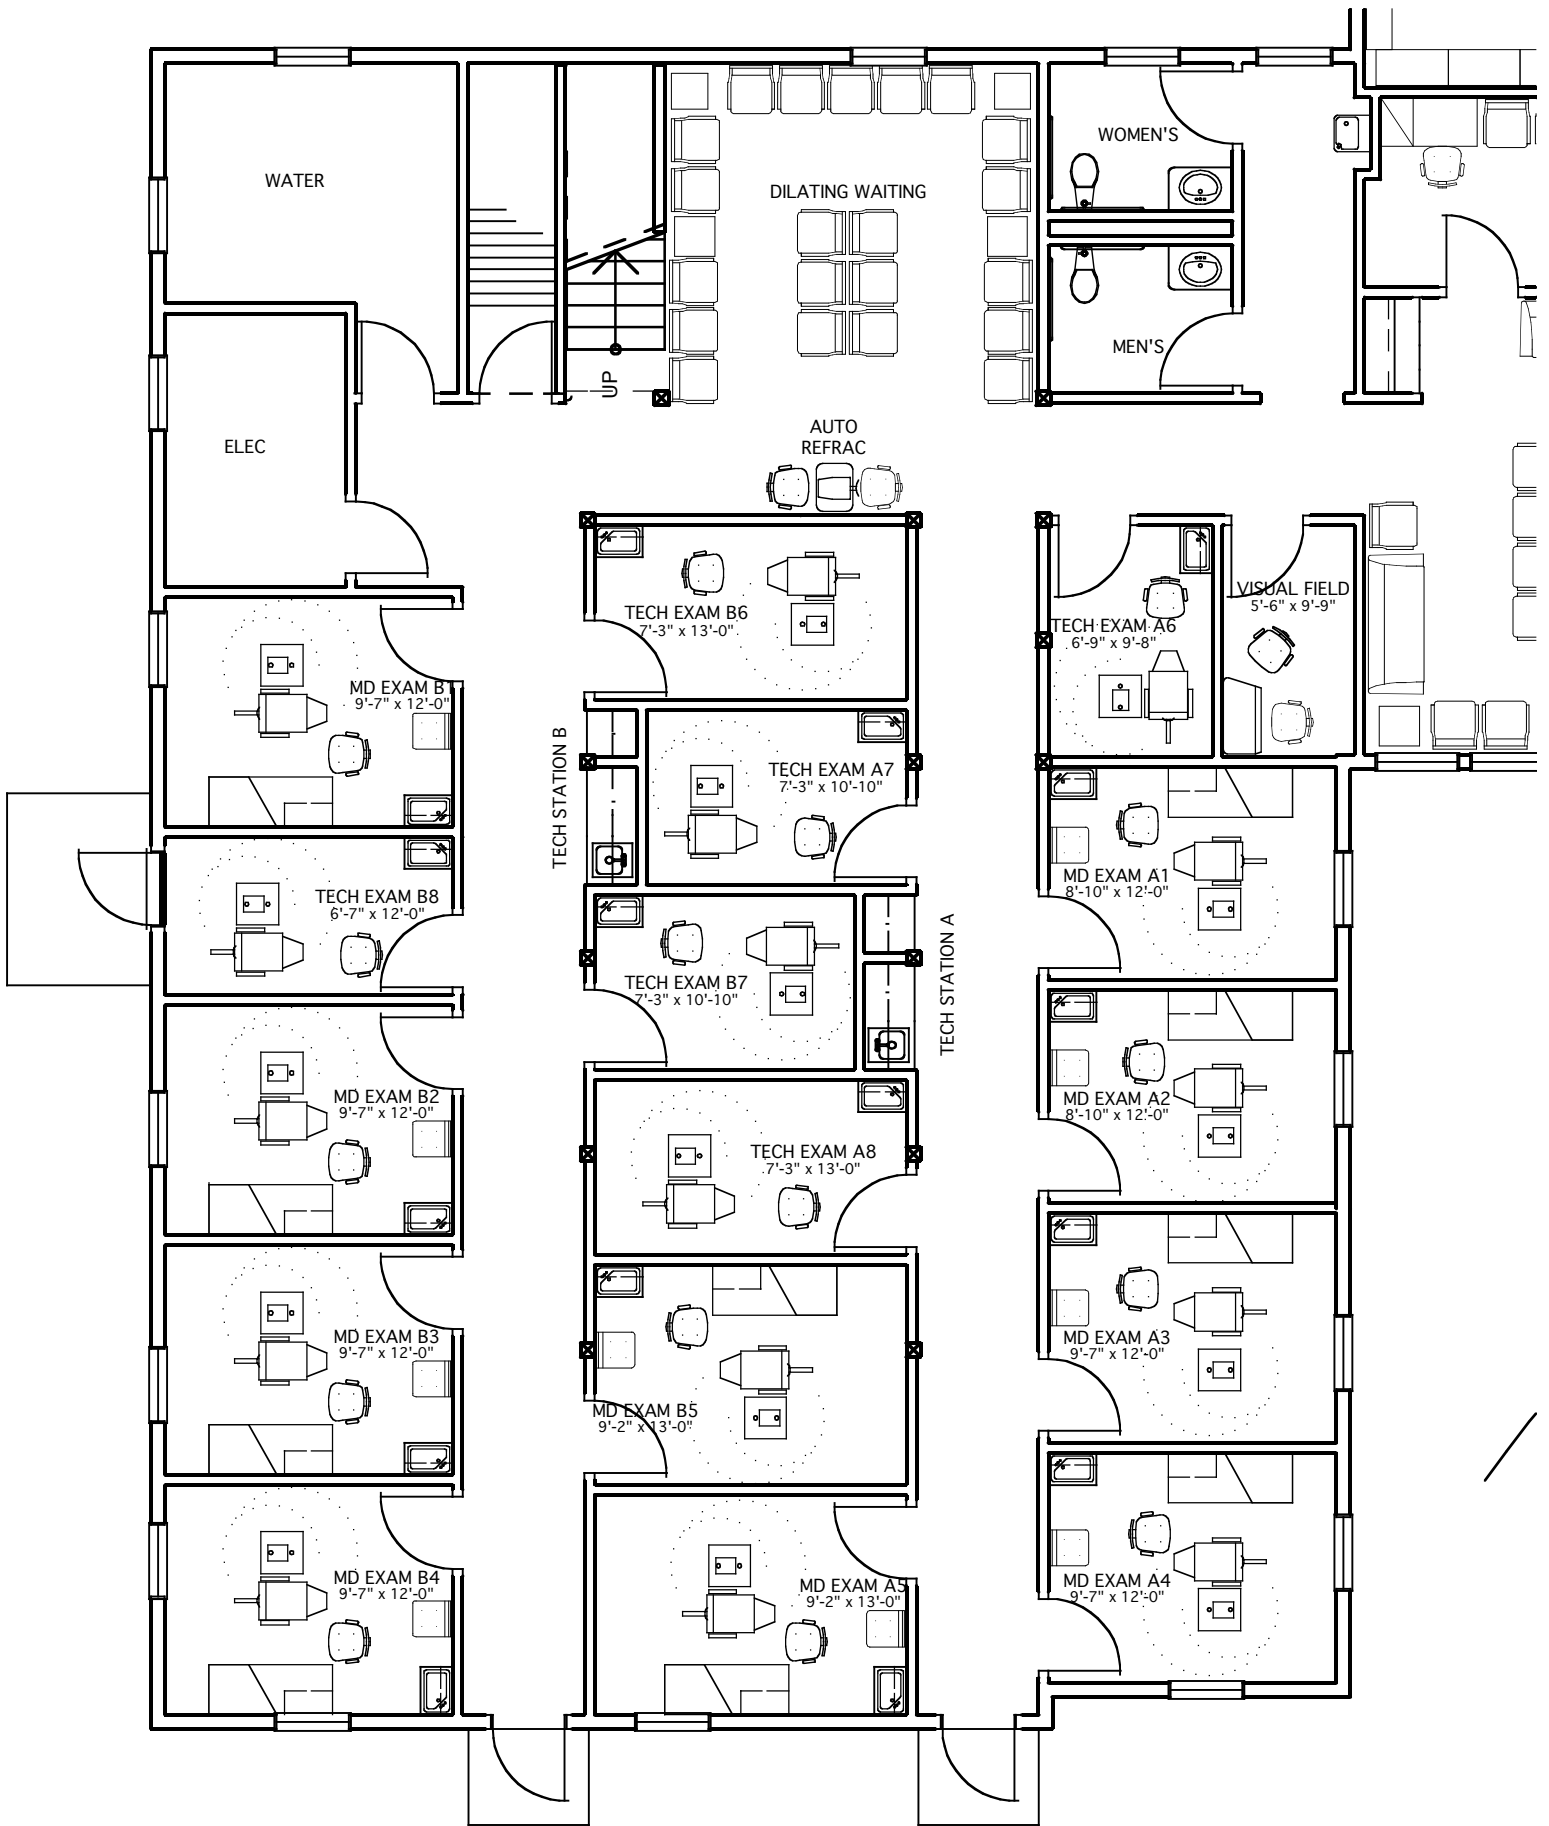

GROUND FLOOR PLAN

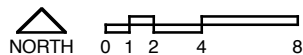

Russell Scott Steedle & Capone Architects Inc.
 18 Brattle Street • Cambridge • Massachusetts • 02138 • 617-661-5880 • Fax 661-0613



Cape Cod Eye Surgery & Laser Center
 Sandwich, Massachusetts